

### LAYOUT PLAN COMPONENTS



#### PHASE 1:

- 10' BIKING & WALKING PATH
- SMALL PAVILION
- 5' SIDEWALK
- CROSSWALK
- BIKE RACK
- SPLASH PAD
- COMBINED COMFORT STATION AND PAVILION
- PICNIC PLAZA AND SHADE SAILS
- BENCHES TYP.
- PLAYGROUND
- PLAY MOUNDS AND BRIDGE
- FLEXIBLE LAWN SPACE
- ADULT FITNESS AREA
- SWING BENCH TYP.
- NATIVE PLANTINGS WITH BERMS OR SWALES
- EXISTING PARKING LOT
- PICKLEBALL COURTS
- TENNIS COURTS
- 8' SIDEWALK
- BRONCO BASEBALL FIELD
- H.S. BASEBALL FIELD
- BASEBALL DUGOUTS
- EXISTING TURNAROUND
- EXISTING TREES TYP.
- PROPOSED TREES TYP.
- WELCOME / RULES SIGN
- FLEXIBLE LAWN / SOCCER FIELD AREA

# SHELDEN PARK: SCHEMATIC DESIGN PLAN LAYOUT

City of Livonia, Michigan





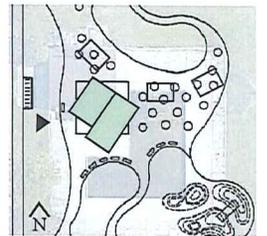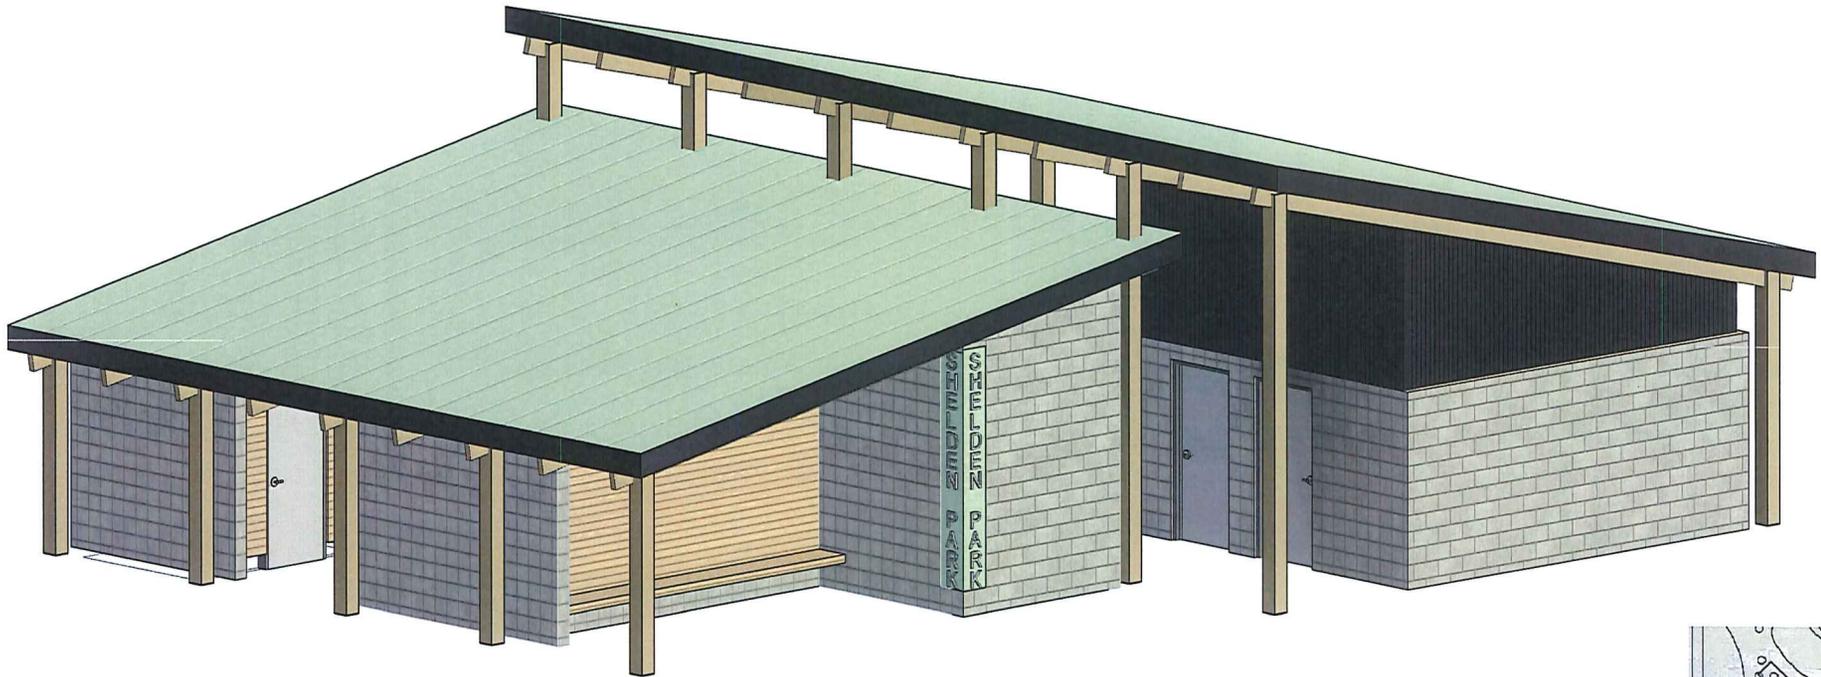

## SCHEMATIC DESIGN - VIEW FROM PARKING LOT

SHELDEN PARK





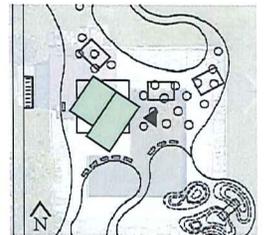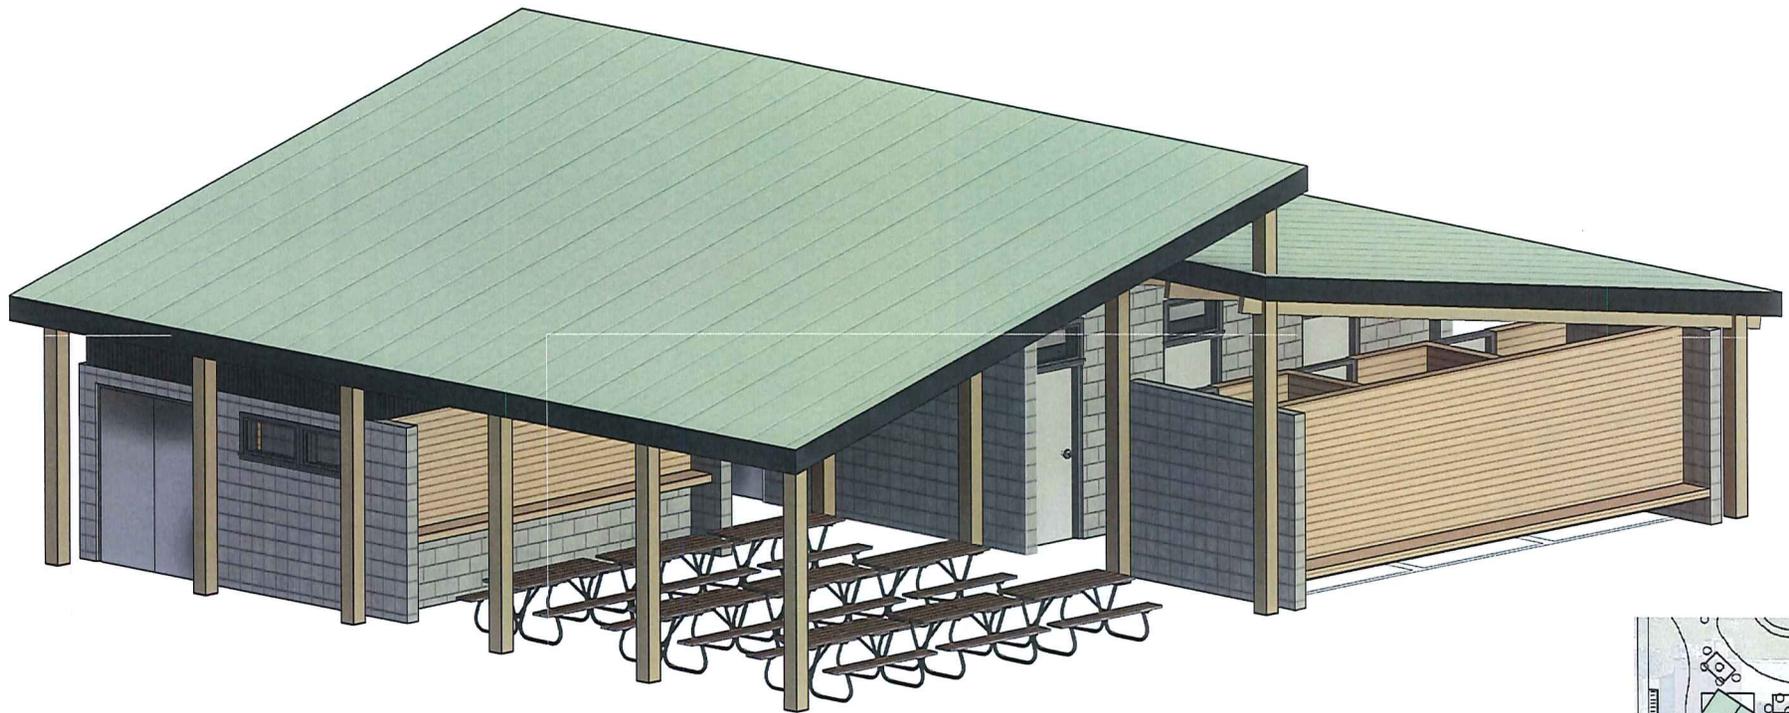


## SCHEMATIC DESIGN - VIEW FROM PLAYGROUND

SHELDEN PARK




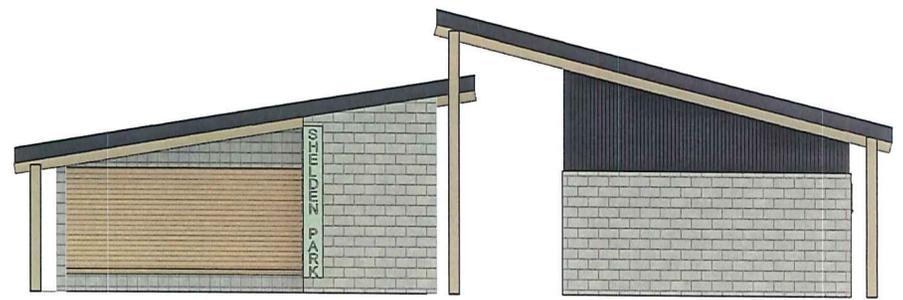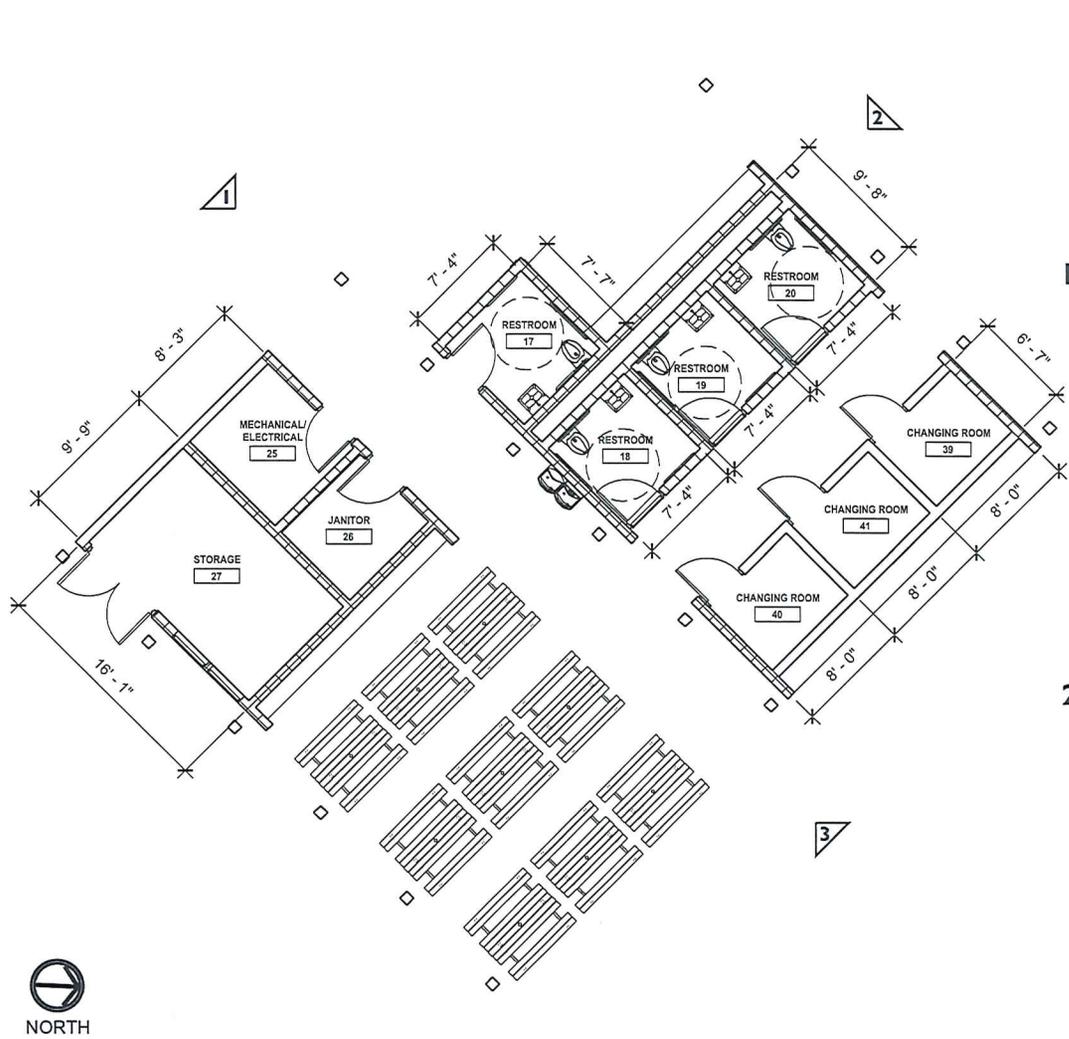

1

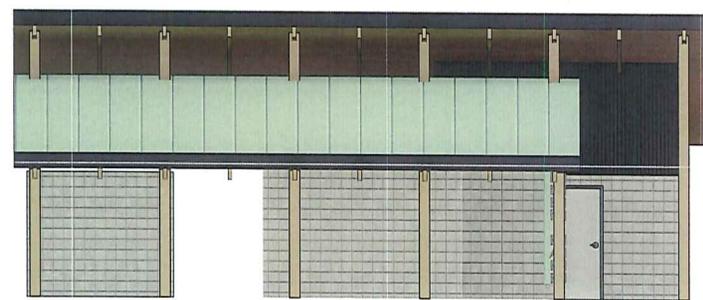

2

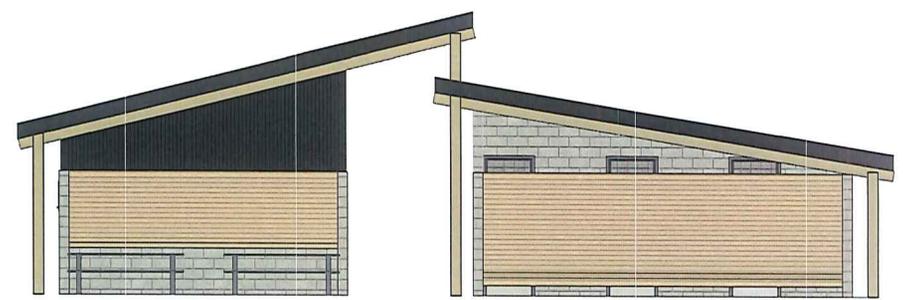

3



NORTH

**SCHEMATIC DESIGN - PLAN**  
**SHELDEN PARK**

