


CITY: Novi, MI; ENV: DW; DR: MG; RC: R; ELLIS: PM; K; HINKEY: PROJECT NUMBER: M000322.0001; COORDINATE SYSTEM: NAD 1983 StatePlane Michigan South 8909 2113 Feet Intl; 2,500 Horizontal; 2,500 Vertical; WGS 1984 83; 2,500 Horizontal; 2,500 Vertical; MW: Manual; Computer: AutoCAD; Date: 12/15/2019; 12:47:13 PM; BY: mmm/m

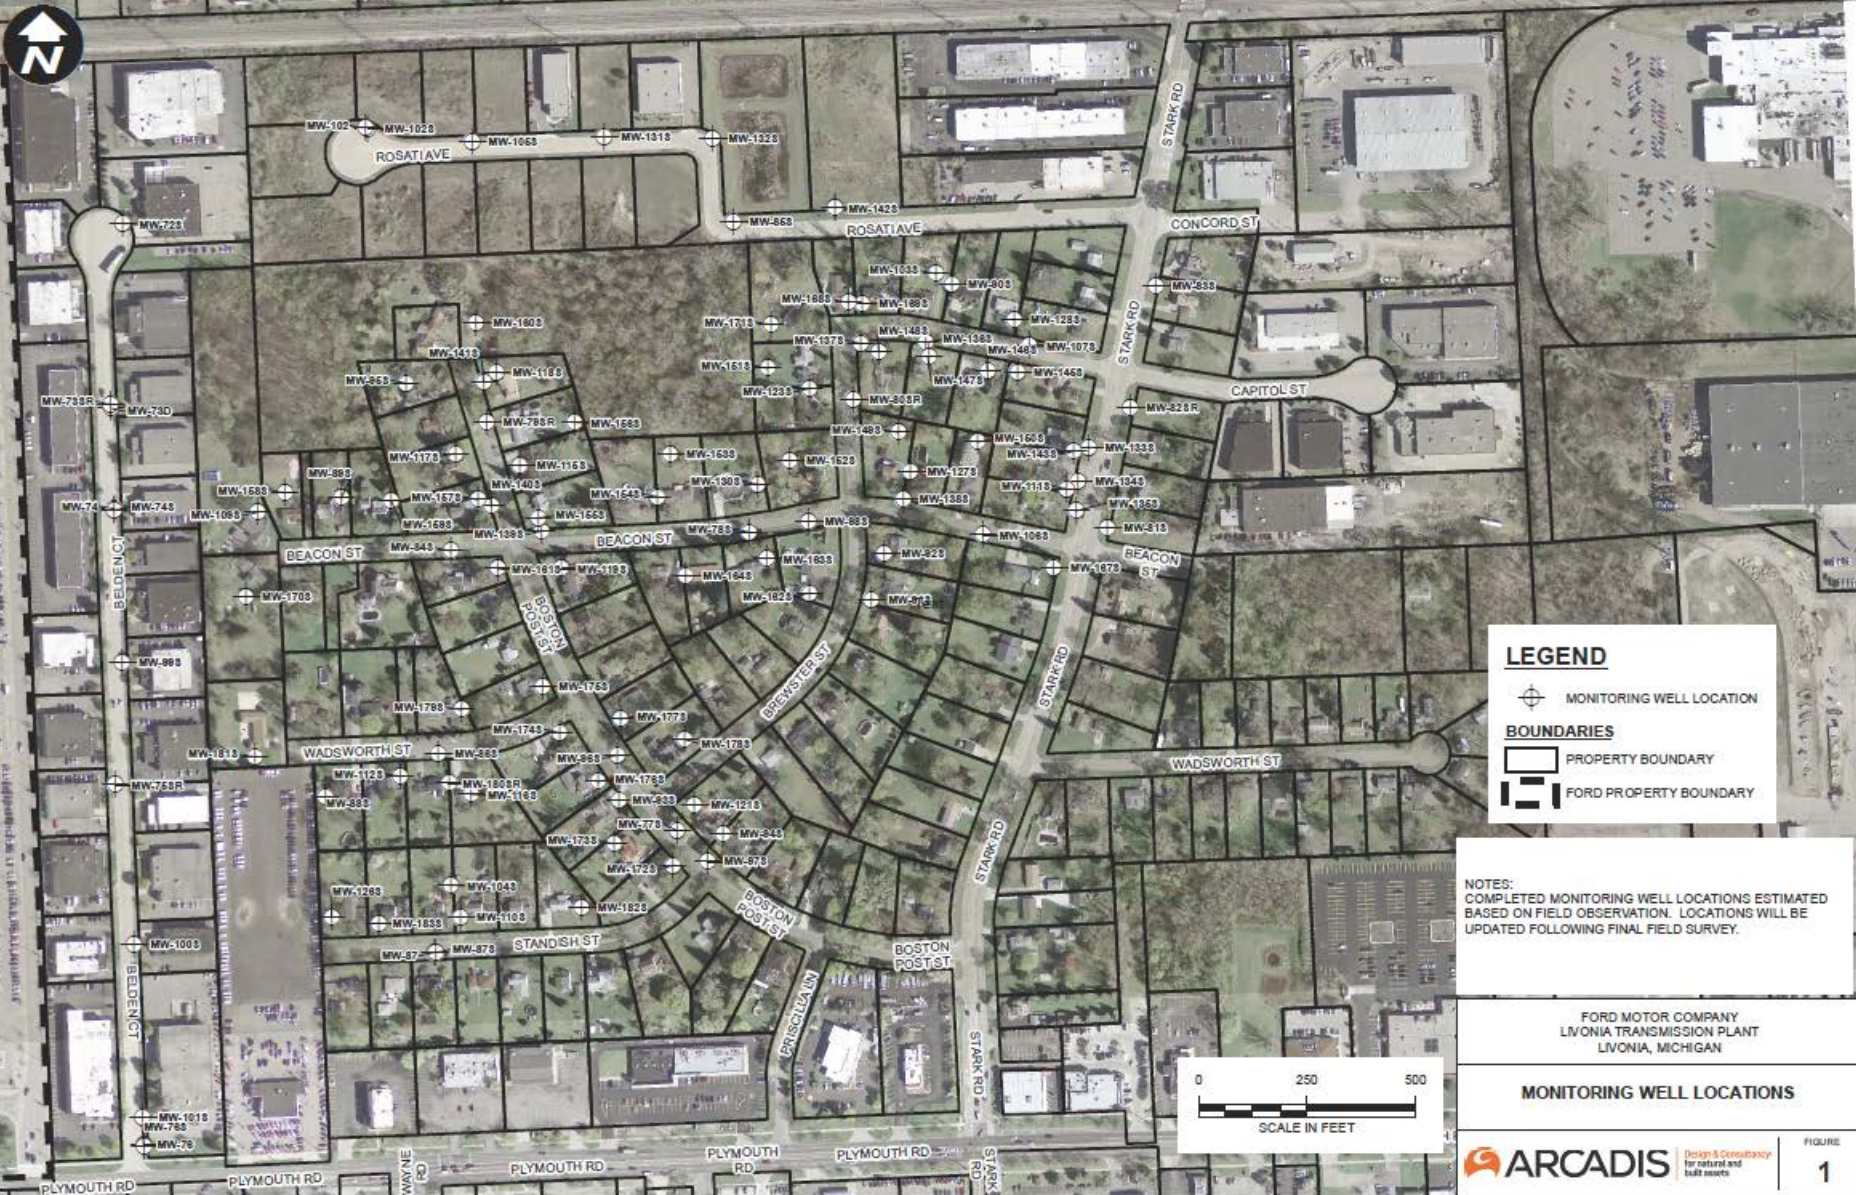

LEGEND

- MONITORING WELL LOCATION
- BOUNDARIES**
- PROPERTY BOUNDARY
- FORD PROPERTY BOUNDARY

NOTES:
 COMPLETED MONITORING WELL LOCATIONS ESTIMATED
 BASED ON FIELD OBSERVATION. LOCATIONS WILL BE
 UPDATED FOLLOWING FINAL FIELD SURVEY.

FORD MOTOR COMPANY
 LIVONIA TRANSMISSION PLANT
 LIVONIA, MICHIGAN

MONITORING WELL LOCATIONS

